



FEATURES . . .

PLAZA ENCANTADA

"Enchanted Place"

NE corner of Alvernon & Glenn



Suite 100 2,950 sq.ft.

9 private offices

Built-in reception & secretarial space

Break room and 2 restrooms


Skylights in many offices

Covered parking

Gated property with lush courtyard



Diana Dessy 520-318-5259 ddessy@anthem-equity.com

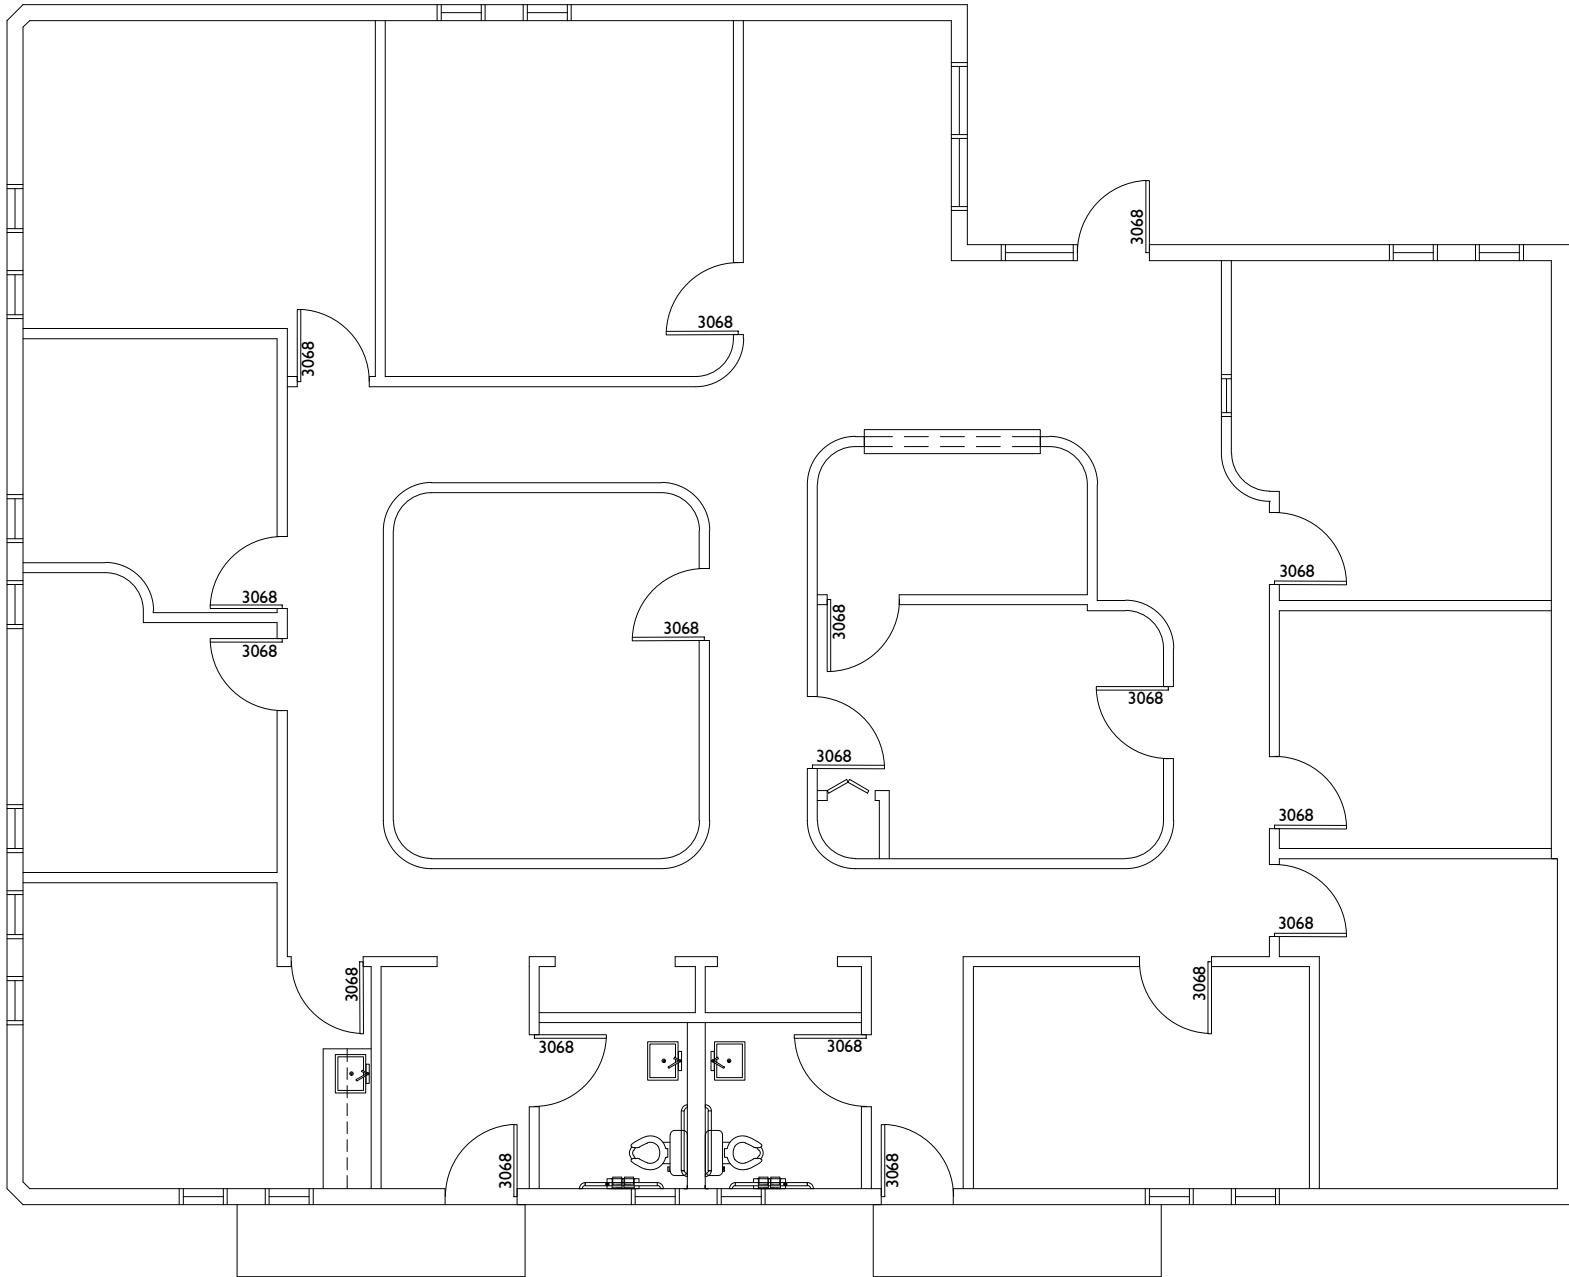

UNIT 100 FLOOR PLAN

SCALE 1/8" = 1'-0"

FLOOR PLAN

PLAZA
ENCANTADA

These drawings are the instruments of service and the property of EXA ARCHITECTS, INC., all design and other information on the drawings are for the purposes of the project and shall not be used for any other purpose without the written permission of EXA ARCHITECTS, INC.
Copyright 2014. All rights reserved.

EXA ARCHITECTS

4544 East Camp Lowell Suite #116
Tucson, AZ 85712
320.877.3177 phone
320.457.5830 fax
www.exaarchitects.com

Project: 17036
Date: 06.14.17
Scale: Noted

Sheet:

AI.0