

1 Perspective View



526 N Alvernon Way  
 Tucson, Arizona 85711  
 520-320-9530 fax 520-320-9574

1580 N Kolb, Sts 204 &  
 206


Anthem Equities

Perspective View

Project number	Project Number
Date	5/10/2004
Drawn by	jdk
Revision Date	n/a

A104

Scale

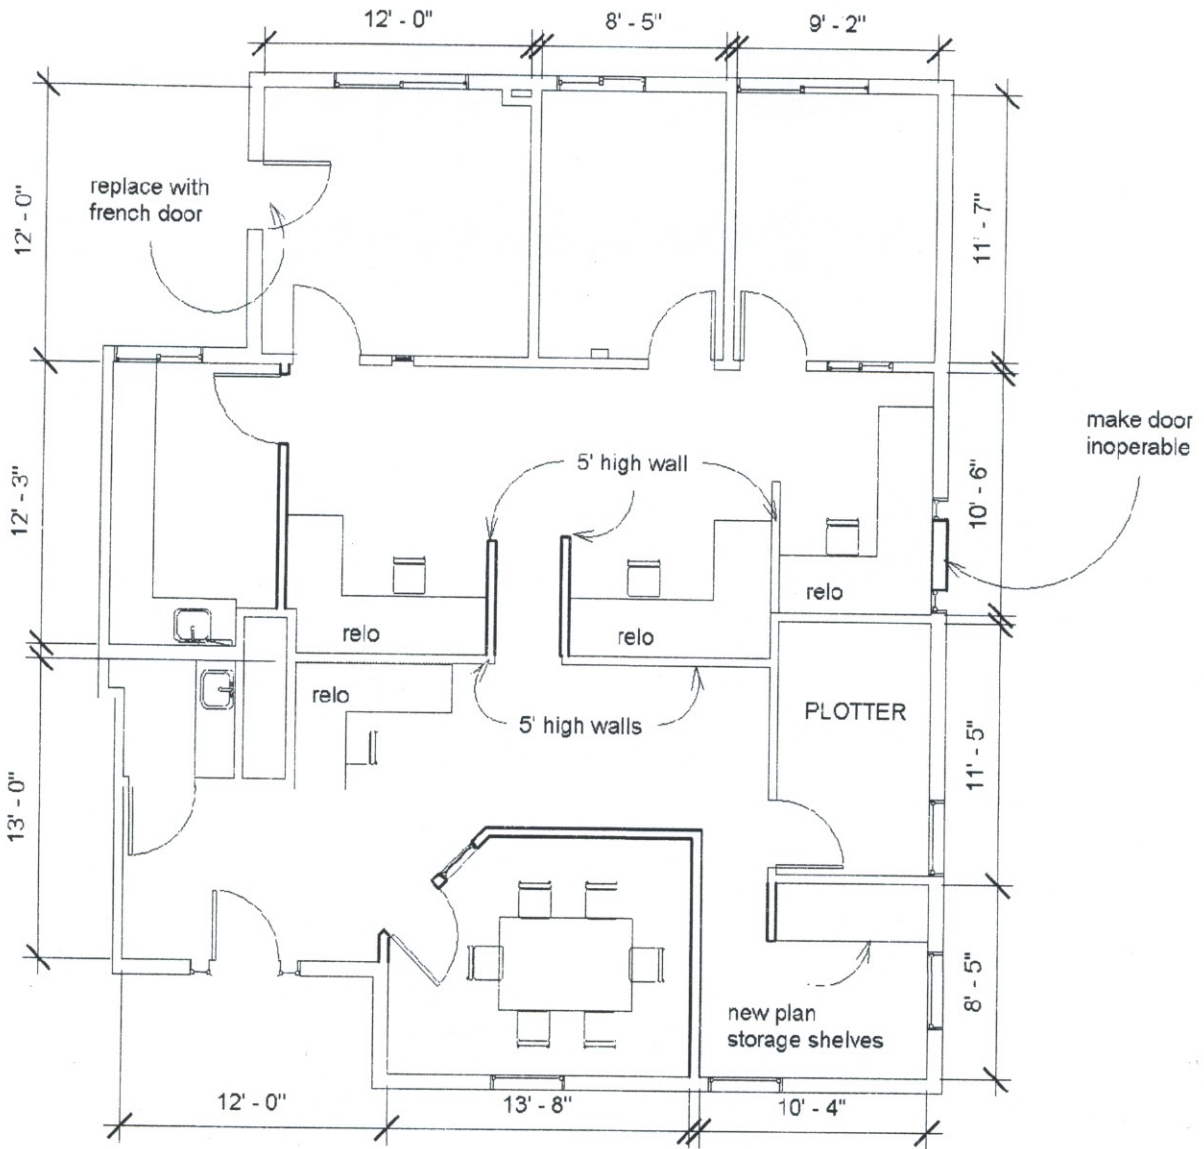

1 Proposed  
1/8" = 1'-0"



526 N Alvernon Way  
Tucson, Arizona 85711  
520-320-9530 fax 520-320-9574

1580 N Kolb Road, Sts  
204 & 206  
PH Mechanical  
Engineering

Proposed Layout

Project number	n/a	A103
Date	7/22/2004	
Drawn by	jdk	
Revision Date	n/a	Scale 1/8" = 1'-0"